## AVON AVE. @ HAYWOOD RD.

## SANITARY SEWER REHABILITATION (PROJECT NO. 2021003) MSD OF BUNCOMBE COUNTY

### INDEX OF DRAWINGS

SHEET NO.	DESCRIPTION
C-1	INDEX OF DRAWINGS AND VICINITY MAP
PL-1	SANITARY SEWER PLAN
PL-2	SANITARY SEWER PROFILE
D-1	SANITARY SEWER DETAILS

## **GENERAL NOTES:**

- 1. LENGTHS SHOWN ARE NOT ACTUAL PIPE LENGTHS BUT ARE DISTANCES STATION TO STATION. SLOPES SHOWN ON THE PROFILE ARE CALCULATED USING LENGTHS FROM INSIDE EDGES OF MANHOLE.
- 2. ALL WORK ON THIS PROJECT SHALL COMPLY WITH THE CURRENT STANDARD DETAILS AND SPECIFICATIONS OF THE METROPOLITAN SEWERAGE DISTRICT OF BUNCOMBE COUNTY. SPECIAL CONDITIONS AND SPECIAL PROVISIONS MAY APPLY TO THIS PROJECT - SEE SPECIFICATIONS.
- 3. ALL WORK SHALL COMPLY WITH FEDERAL, STATE, AND LOCAL LAWS AND REGULATIONS, AS MAY BE APPLICABLE TO THIS PROJECT AND THE WORK DONE HEREUNDER.
- 4. WHERE FEDERAL, STATE, OR LOCAL LAWS REQUIRE THAT A PERMIT BE ISSUED AND OBTAINED FOR WORK DONE UNDER THIS PROJECT, ALL WORK PERFORMED BY THE CONTRACTOR SHALL BE PERFORMED IN STRICT COMPLIANCE WITH THE TERMS AND CONDITIONS SET FORTH IN THE PERMIT.
- 5. ANY MODIFICATIONS TO THESE CONSTRUCTION PLANS OR SPECIFICATIONS SHALL BE APPROVED BY THE MSD PROJECT ENGINEER.
- 6. THE CONTRACTOR SHALL VERIFY THE LOCATION OF ALL UNDERGROUND UTILITIES PRIOR TO THE START OF CONSTRUCTION.
- 7. THE CONTRACTOR SHALL TAKE ALL NECESSARY STEPS TO KEEP THE SEWER AND ALL OTHER UTILITIES IN SERVICE AT ALL TIMES DURING CONSTRUCTION. THE CONTRACTOR SHALL ASSUME ALL RESPONSIBILITY FOR REPAIRS OF ANY KIND FOR DAMAGES RESULTING FROM THE CONTRACTOR'S CONSTRUCTION ACTIVITIES.
- 8. THE CONTRACTOR SHALL LOCATE ALL SERVICES CURRENTLY SERVED BY THE EXISTING SEWER (WHETHER SHOWN OR NOT SHOWN ON THE PLANS) AND RECONNECT TO THE NEW SEWER, INSTALLING A CLEANOUT ASSEMBLY AS REQUIRED (SEE DETAIL).
- 9. THE CONTRACTOR SHALL RESTORE ALL STREETS, PROPERTIES, AND IMPROVEMENTS TO AS GOOD OR BETTER CONDITION THAN EXISTED PRIOR TO CONSTRUCTION.
- 10. PROPERTY LINES SHOWN ON PLANS ARE APPROXIMATE ONLY. PROPERTY MONUMENTS DISTURBED DURING CONSTRUCTION SHALL BE RESET BY A LICENSED NC PROFESSIONAL LAND SURVEYOR.
- 11. DESIGN BASED ON SURVEY INFORMATION PROVIDED BY COLE SURVEYING & DESIGN AT 828-251-7025.

### **DEQ GENERAL NOTES:**

- A. EROSION CONTROL MATTING THAT INCORPORATES PLASTIC MESH AND/OR PLASTIC TWINE SHALL NOT BE USED ALONG STREAMBANKS OR WITHIN WETLANDS.
- B. ALL WORK IN OR ADJACENT TO STREAMS SHALL BE CONDUCTED SO THAT THE FLOWING STREAM DOES NOT COME IN CONTACT WITH THE DISTURBED AREA. APPROVED BEST MANAGEMENT PRACTICES FROM THE MOST CURRENT VERSION OF THE NC SEDIMENT AND EROSION CONTROL MANUAL, OR THE NC DEPARTMENT OF TRANSPORTATION CONSTRUCTION AND MAINTENANCE ACTIVITIES MANUAL, SUCH AS SANDBAGS, ROCK BERMS, COFFERDAMS, AND OTHER DIVERSION STRUCTURES SHALL BE USED TO MINIMIZE
- C. IF CONCRETE IS USED DURING CONSTRUCTION, THEN ALL NECESSARY MEASURES SHALL BE TAKEN TO PREVENT DIRECT CONTACT BETWEEN UNCURED OR CURING CONCRETE AND WATERS OF THE STATE. WATER THAT INADVERTENTLY CONTACTS UNCURED CONCRETE SHALL NOT BE DISCHARGED TO WATERS OF THE STATE.





# PROJECT SITE VICINITY MAP



## LEGEND


FINISHED FLOOR ELEVATION EXISTING IRON PIN FOUND REBAR FOUND **TRAVERSE** 

SHRUB TREE




PROPOSED SANITARY SEWER LINE


PROPOSED ABANDON PLUG PROPOSED MANHOLE NUMBER PROPOSED ABANDON SEWER MANHOLE —OCO PROPOSED CLEANOUT SANITARY SEWER MANHOLE ● EXCO EXISTING CLEANOUT

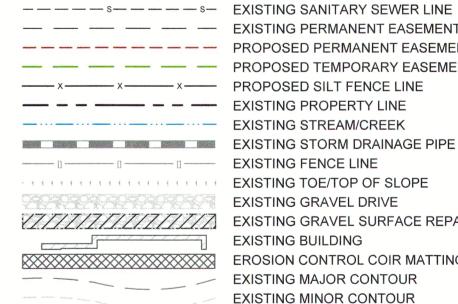



--- --- EXISTING PERMANENT EASEMENT ---- PROPOSED PERMANENT EASEMENT -- -- PROPOSED TEMPORARY EASEMENT ---- x ----- x ----- PROPOSED SILT FENCE LINE — — — — EXISTING PROPERTY LINE ----- EXISTING STREAM/CREEK EXISTING STORM DRAINAGE PIPE EXISTING TOE/TOP OF SLOPE EXISTING GRAVEL DRIVE EXISTING BUILDING EROSION CONTROL COIR MATTING — — EXISTING MAJOR CONTOUR EXISTING MINOR CONTOUR




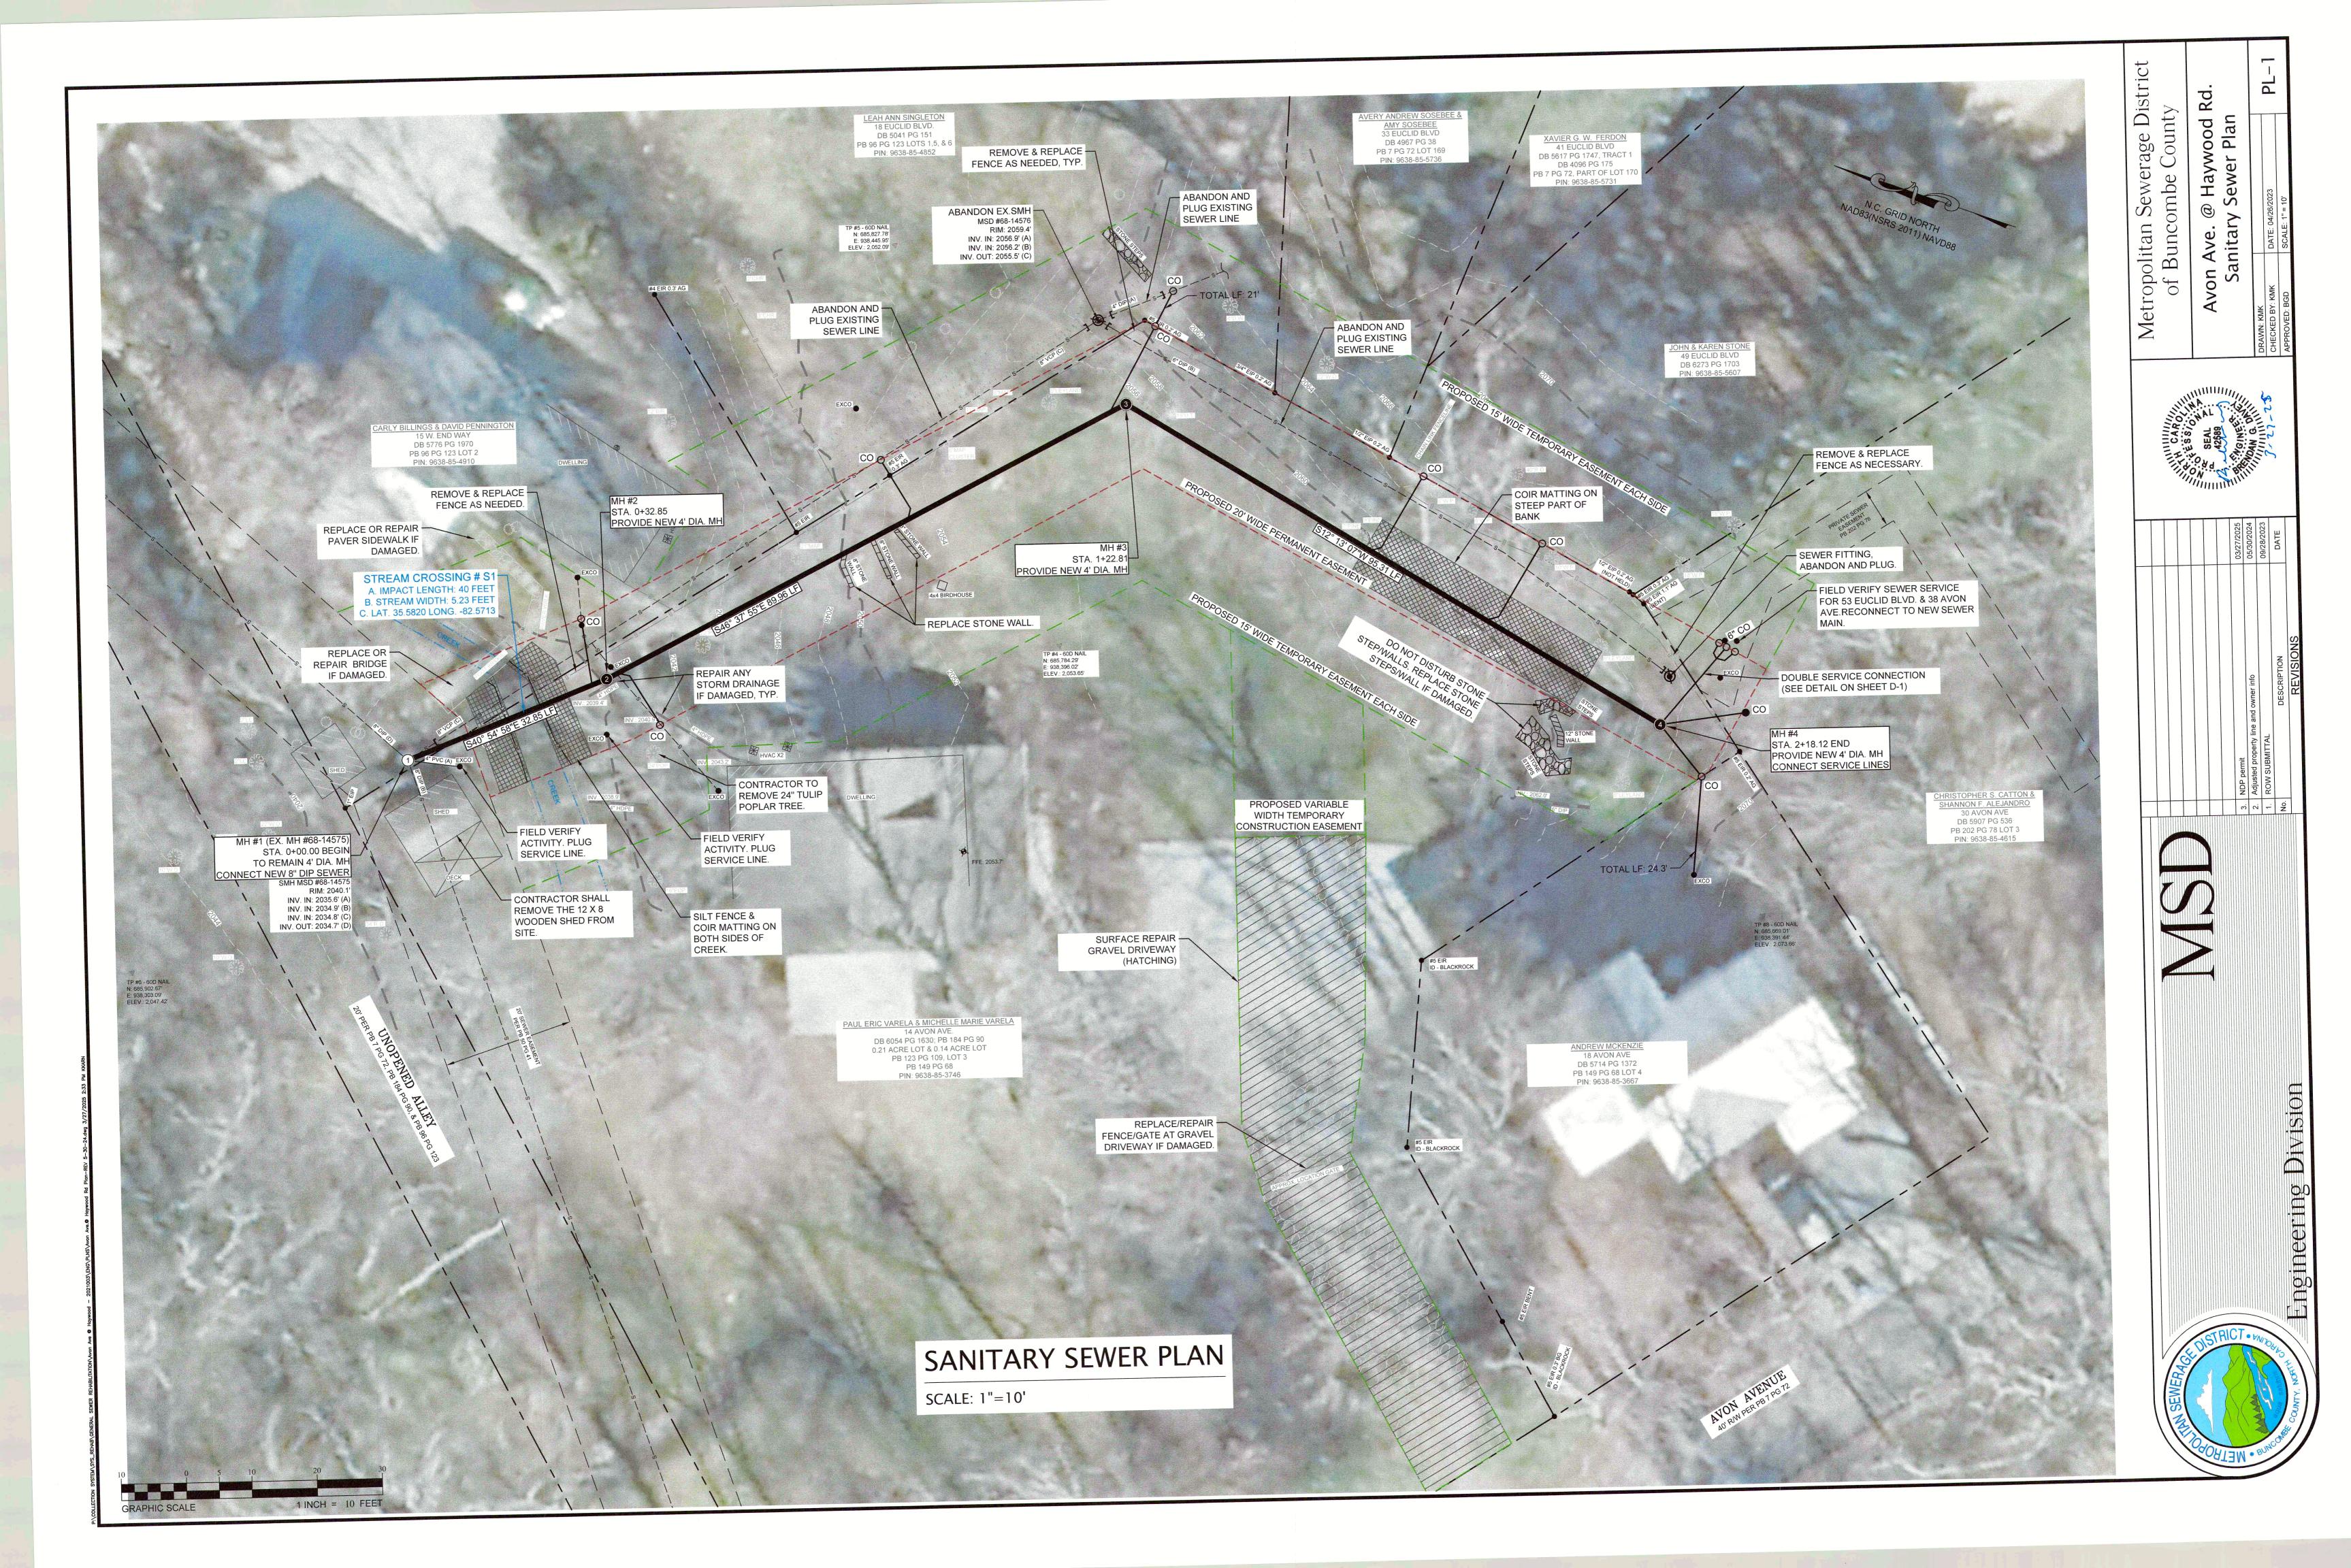


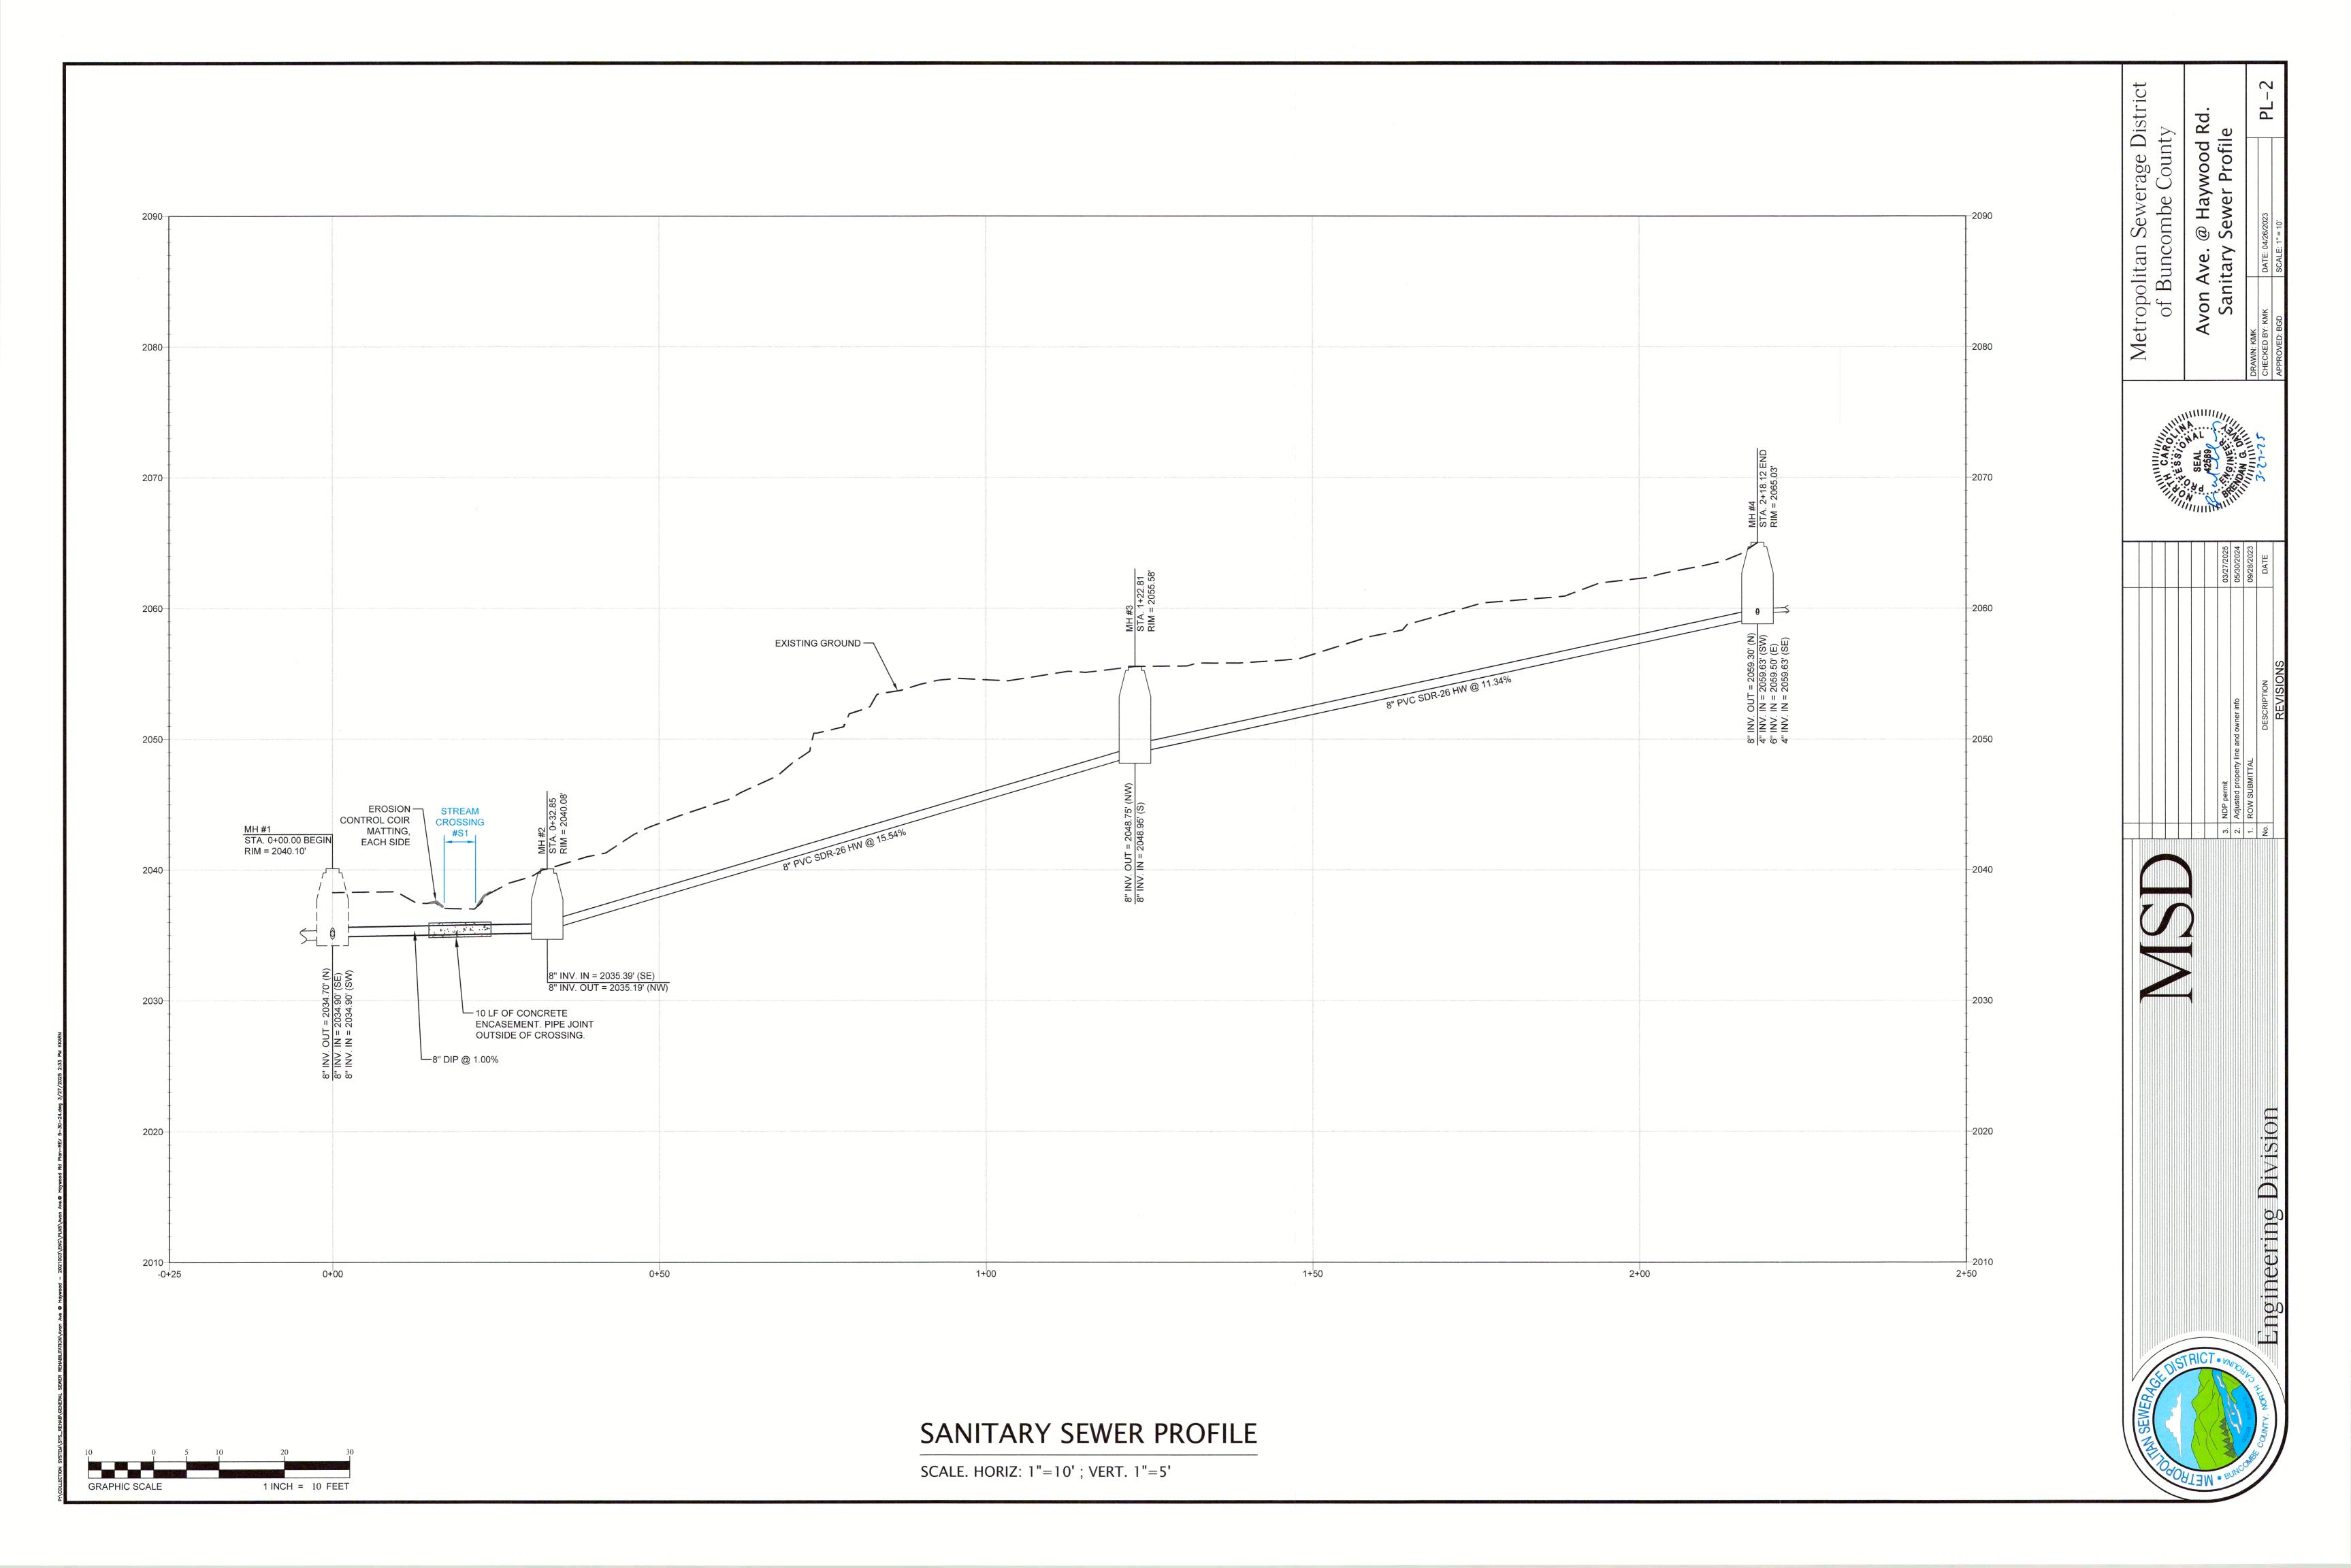


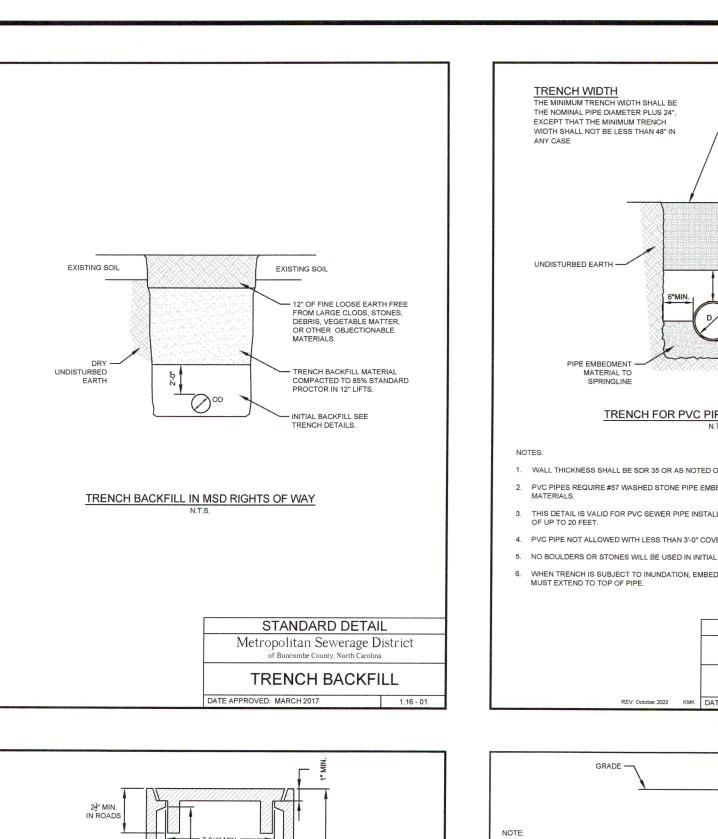


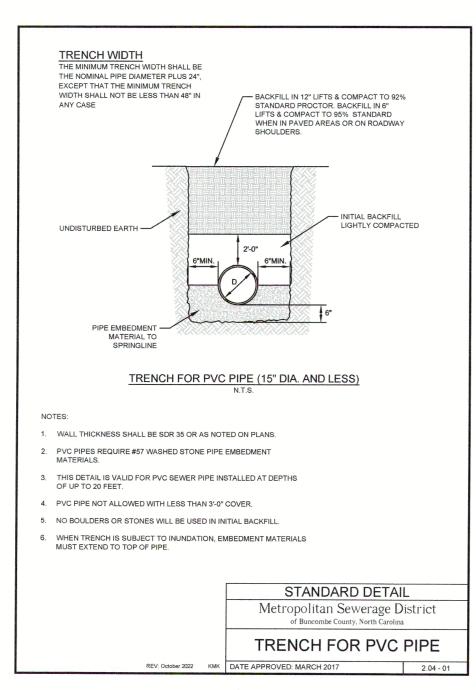

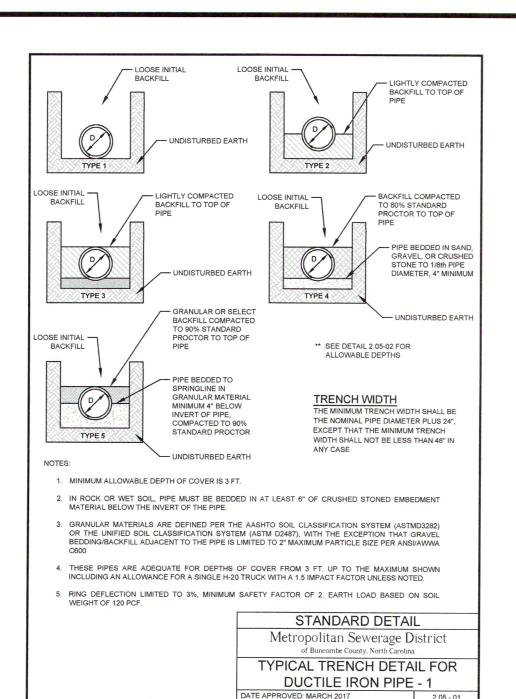

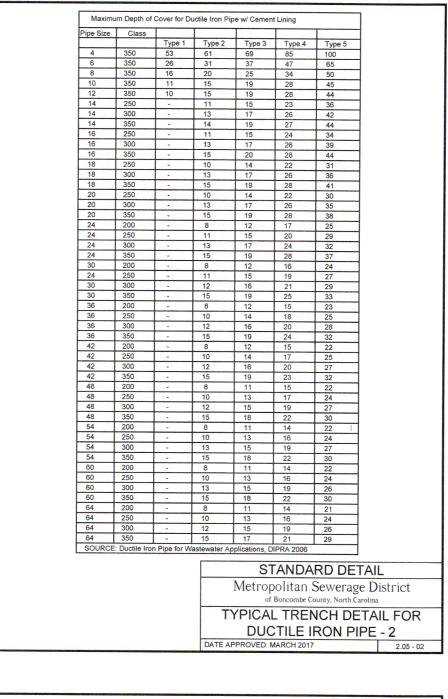

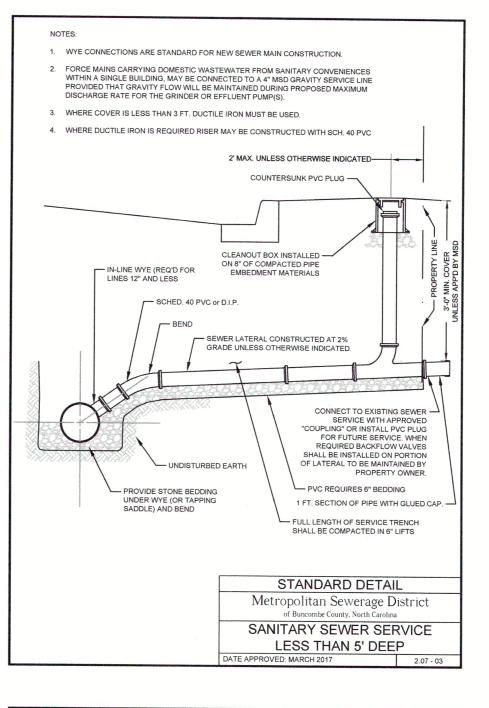

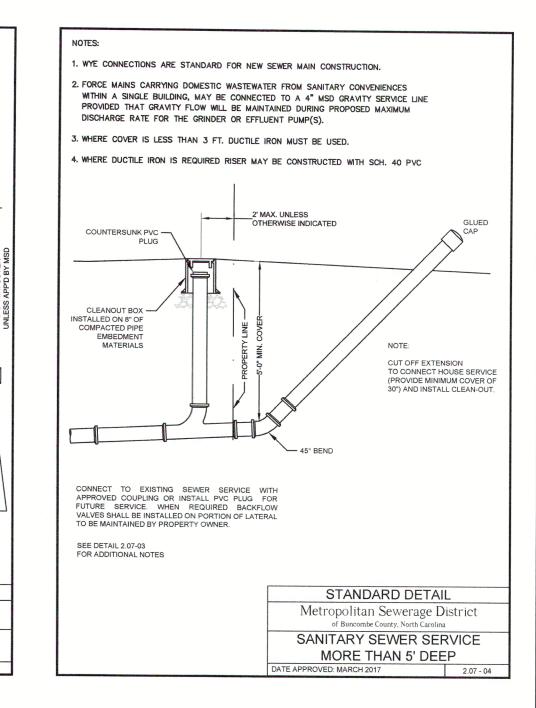

~

age

'er

olitan

YWOOD r

