

Metropolitan Sewerage District

OF BUNCOMBE COUNTY, NORTH CAROLINA

5 SPRING COVE TERRACE SANITARY SEWER REPLACEMENT

This notice is provided to inform you that MSD plans to replace approximately 375 linear feet of the existing public sewer line along Spring Cove Terrace in North Asheville. This work is necessary due to problems that have been recently experienced with the subject sewer line.

The approximate location for the sewer project is noted in red on the attached map. Work on the sewer project is expected to begin on or near January 17, 2017. The work will include replacement of the existing 6-inch sewer main with new 8-inch pipe and re-connection of the existing service lines from adjacent structures to the new main.


The MSD construction crew performing this work will make the inconvenience to you as minimal as possible and will proceed with the work tasks in a timely manner. The anticipated work time is two (2) weeks depending on weather and other factors. After MSD's work is complete, all areas affected will be restored.

If you have any questions, please feel free to contact one of the following:

- Ben Reeves (MSD System Services Construction Manager) at 828-768-0225
- Gil Karn (MSD System Services Construction Supervisor) at 828-768-0237

Thank you for your patience while we work to improve sewer service in your area.

~Protecting Our Natural Resources~

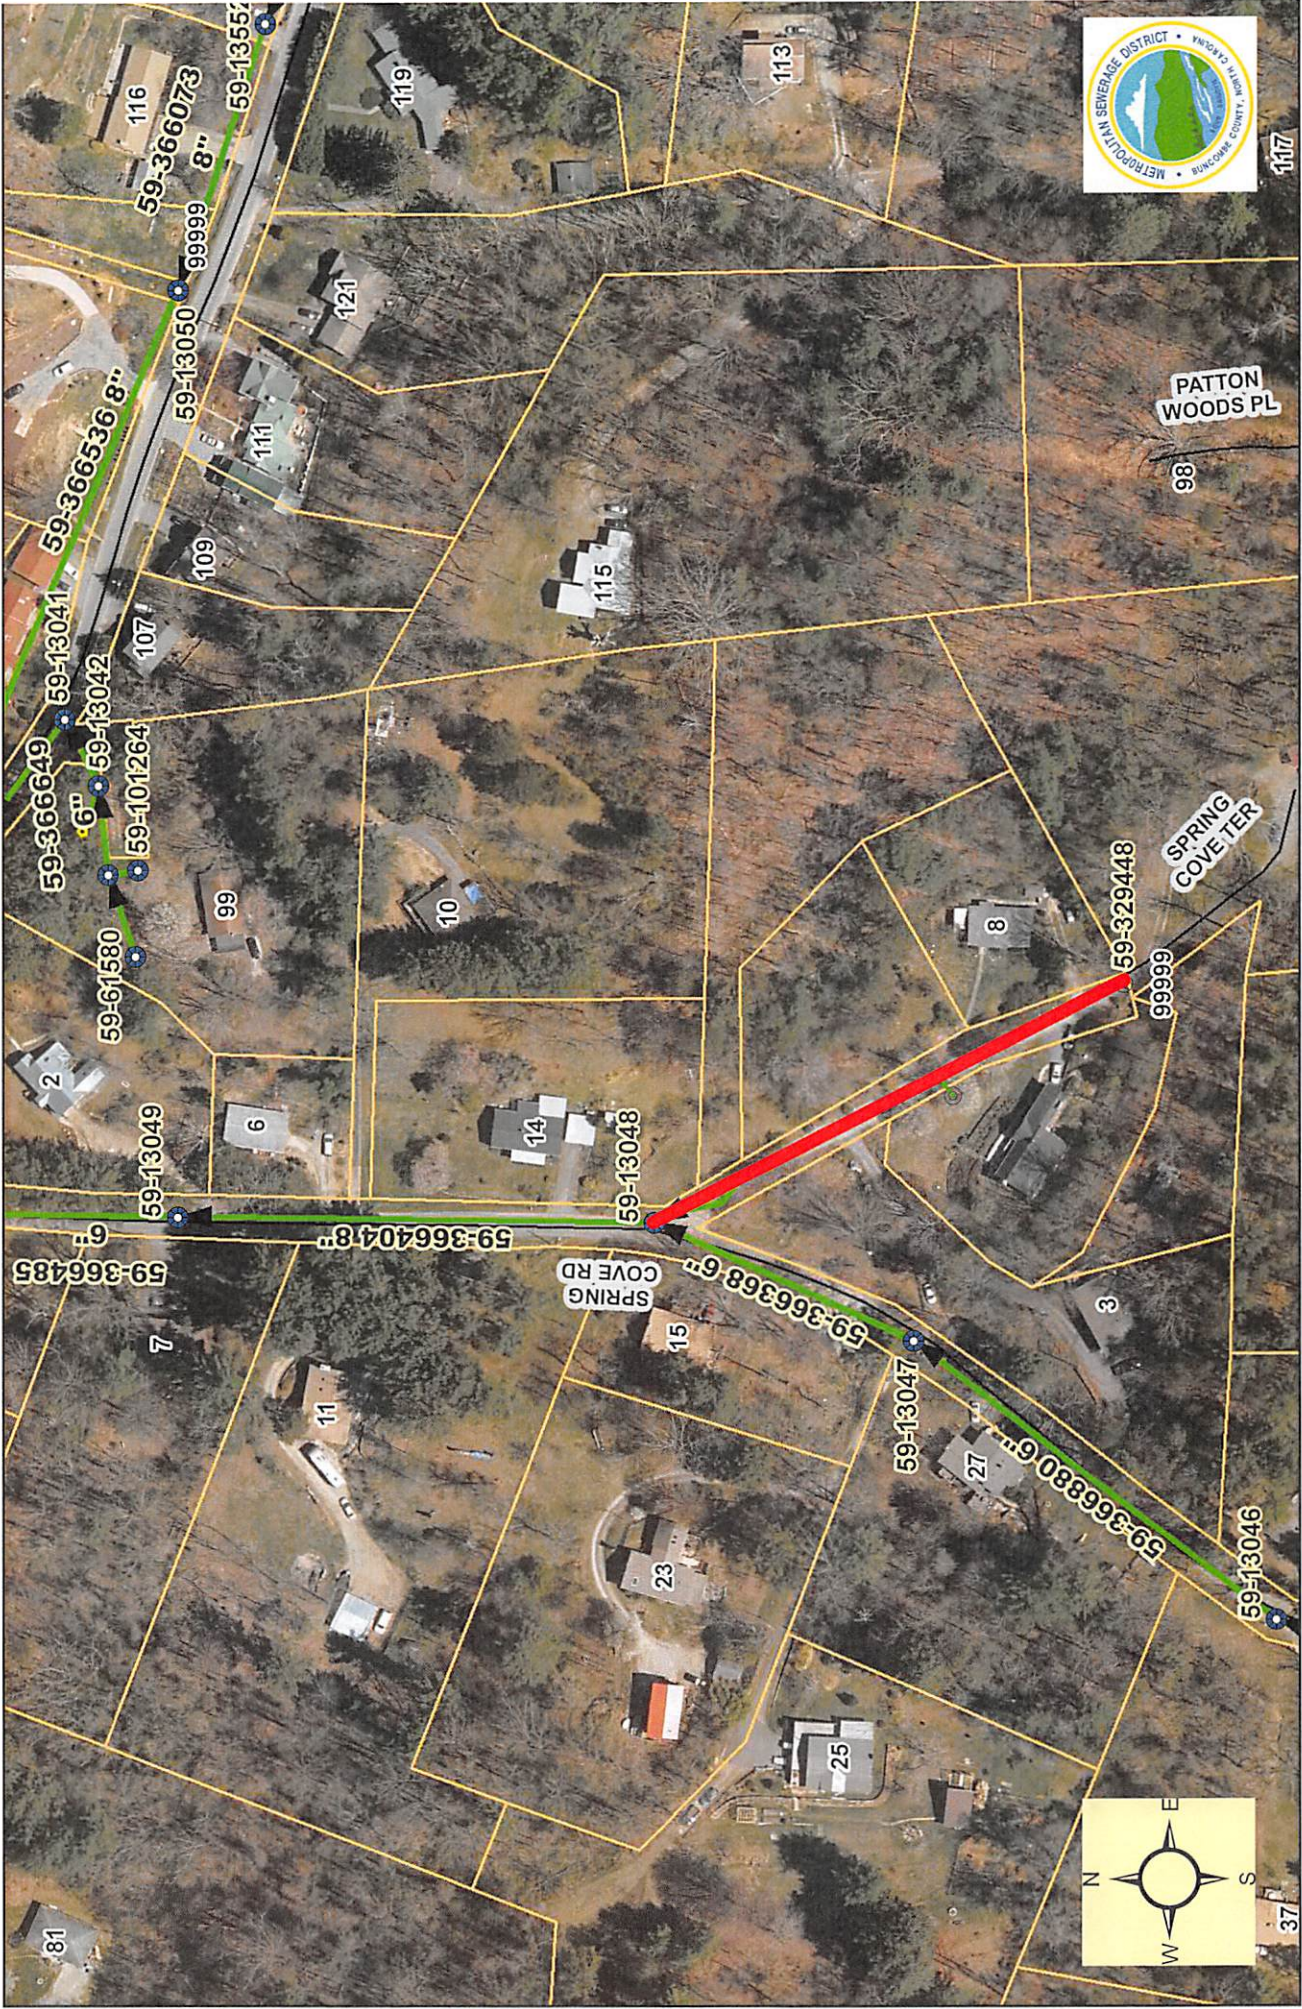

5 Spring Cove Terrace Sewer Rehabilitation
Approx. Location In Red - Map Not To Scale