

DATE: 10/16/2024
DRAWN: JJO
CHECKED: BY: KWK
APPROVED: TH
SCALE: N.T.S.



1



2



3




4



5



6

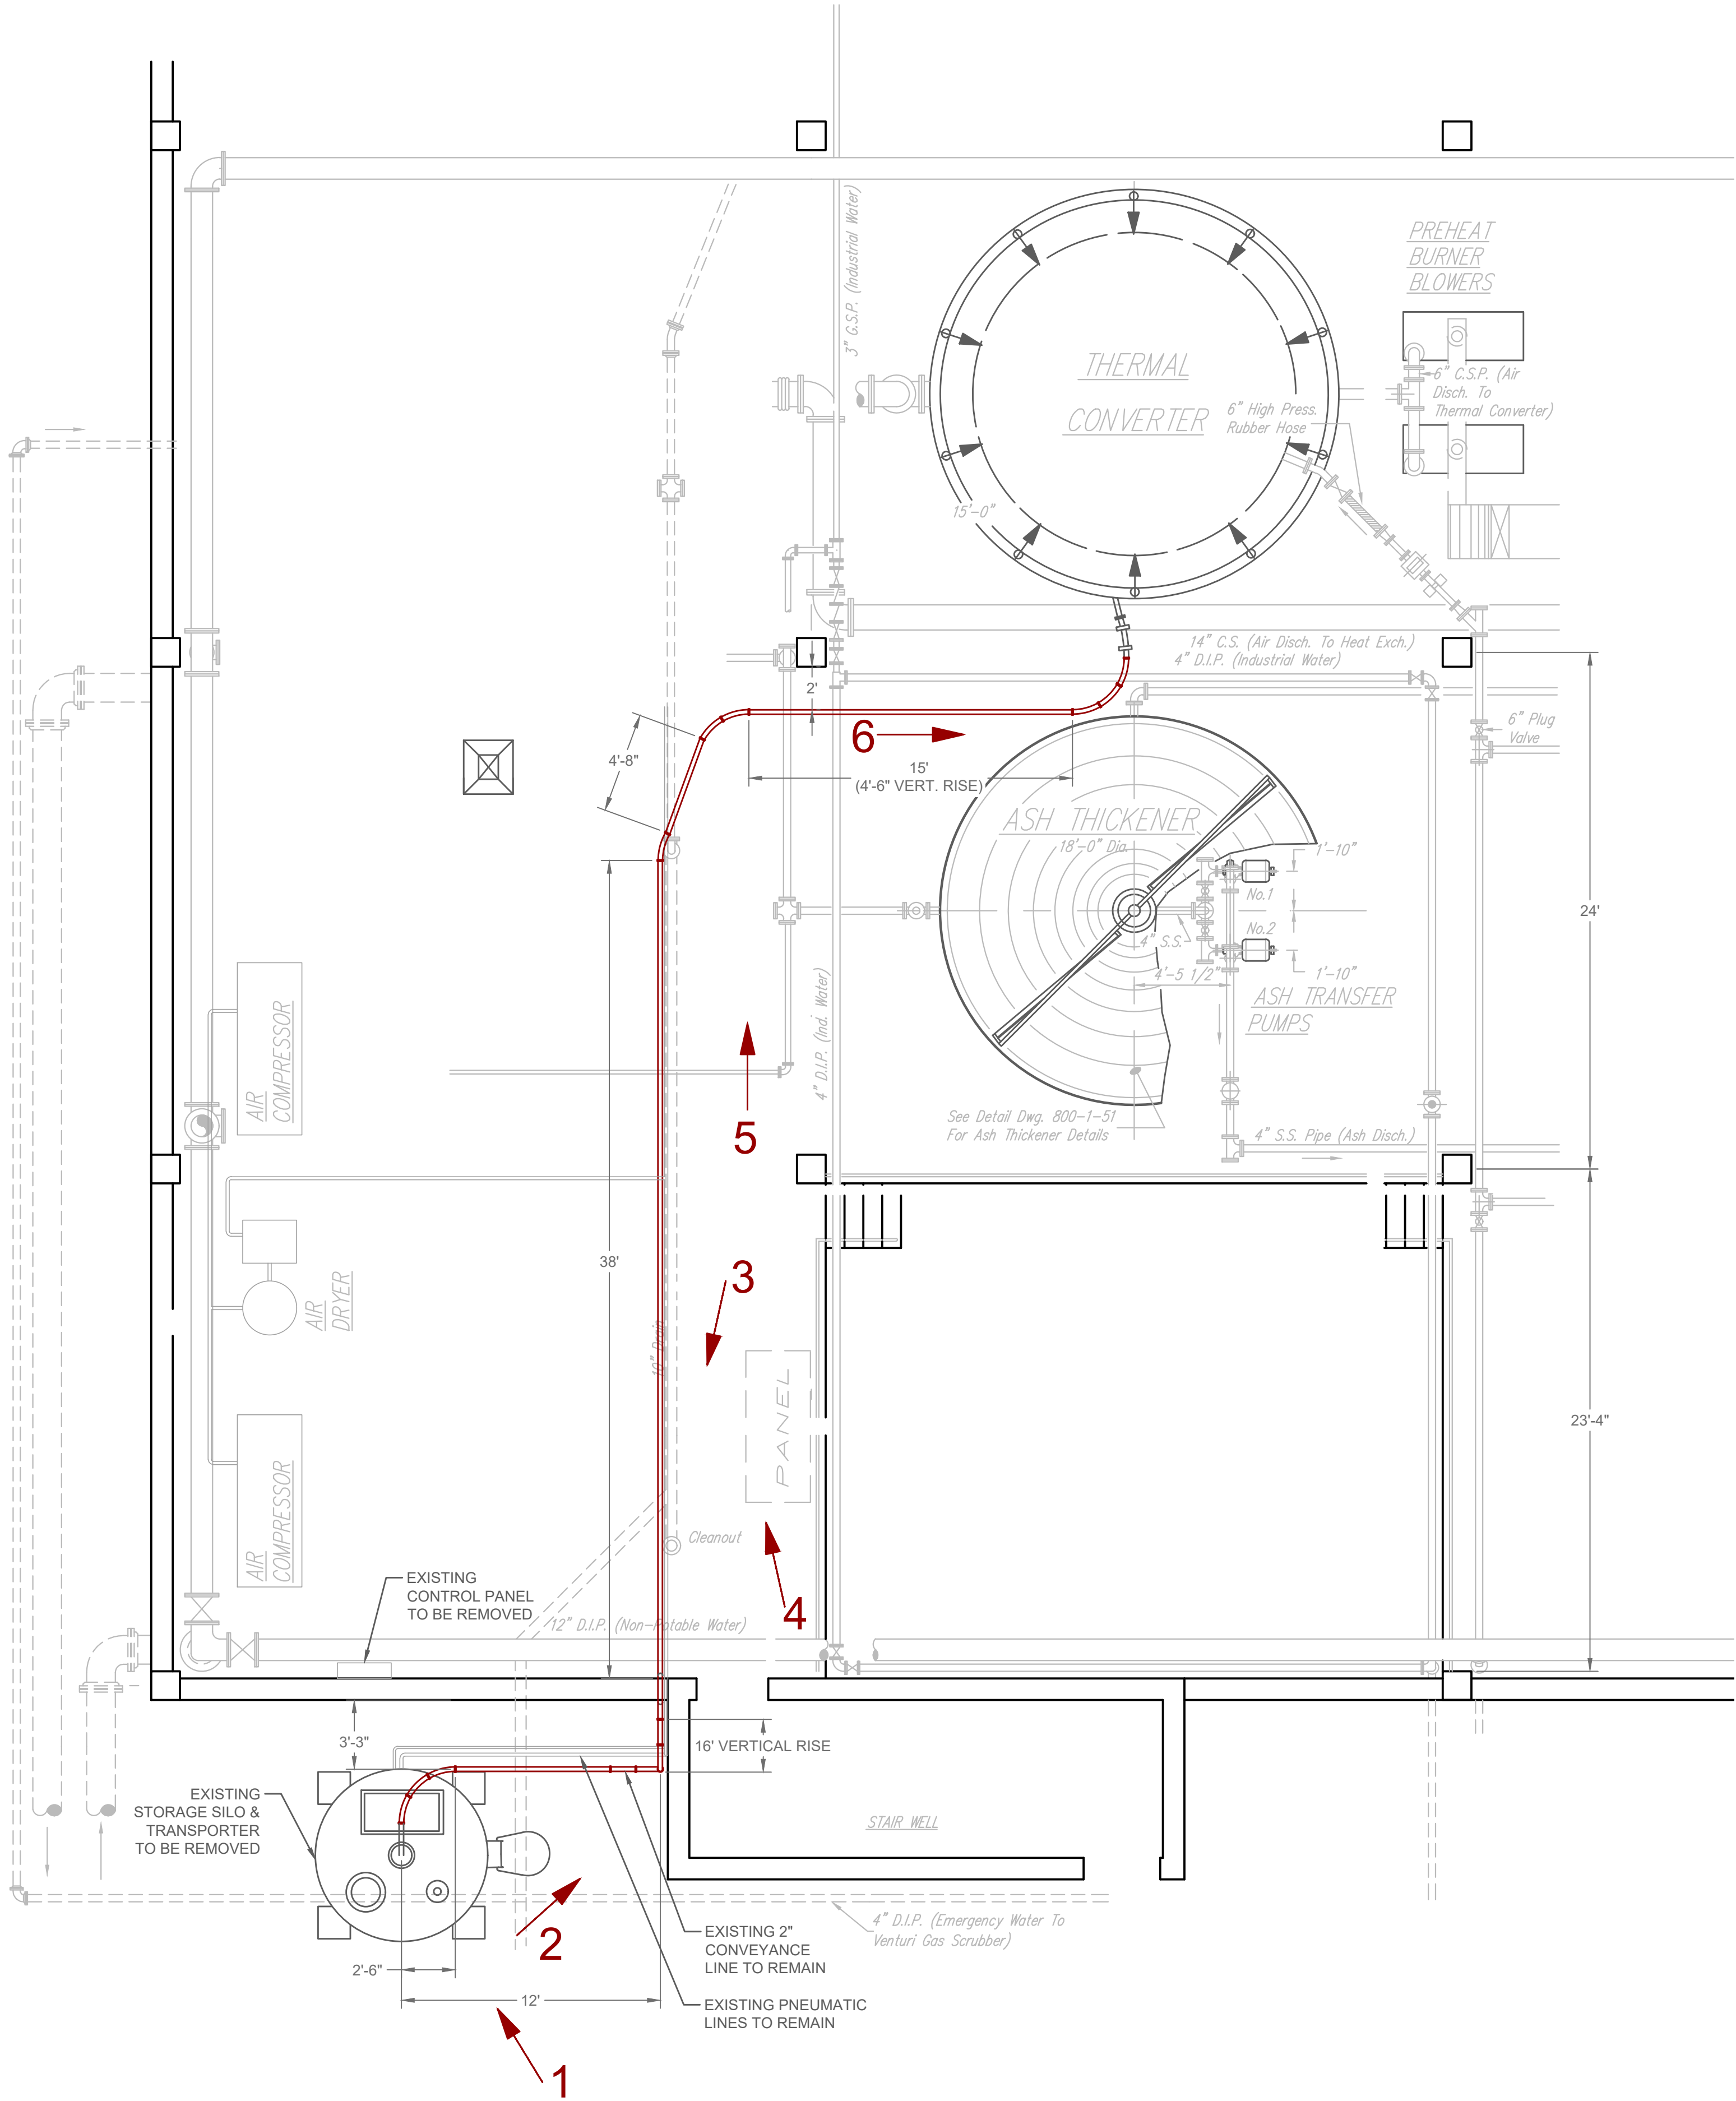

EXISTING CONDITONS

SCALE: N.T.S.

MSD



Metropolitan Sewerage District
of Buncombe County

INCINERATOR SAND
TRANSPORT SYSTEM
(EXISTING CONDITIONS)

PL-1
DATE: 10/16/2024
SCALE: N.T.S.

DATE
DESCRIPTION
REVISIONS

Engineering Division